


3D VIEW LOOKING NORTHWEST

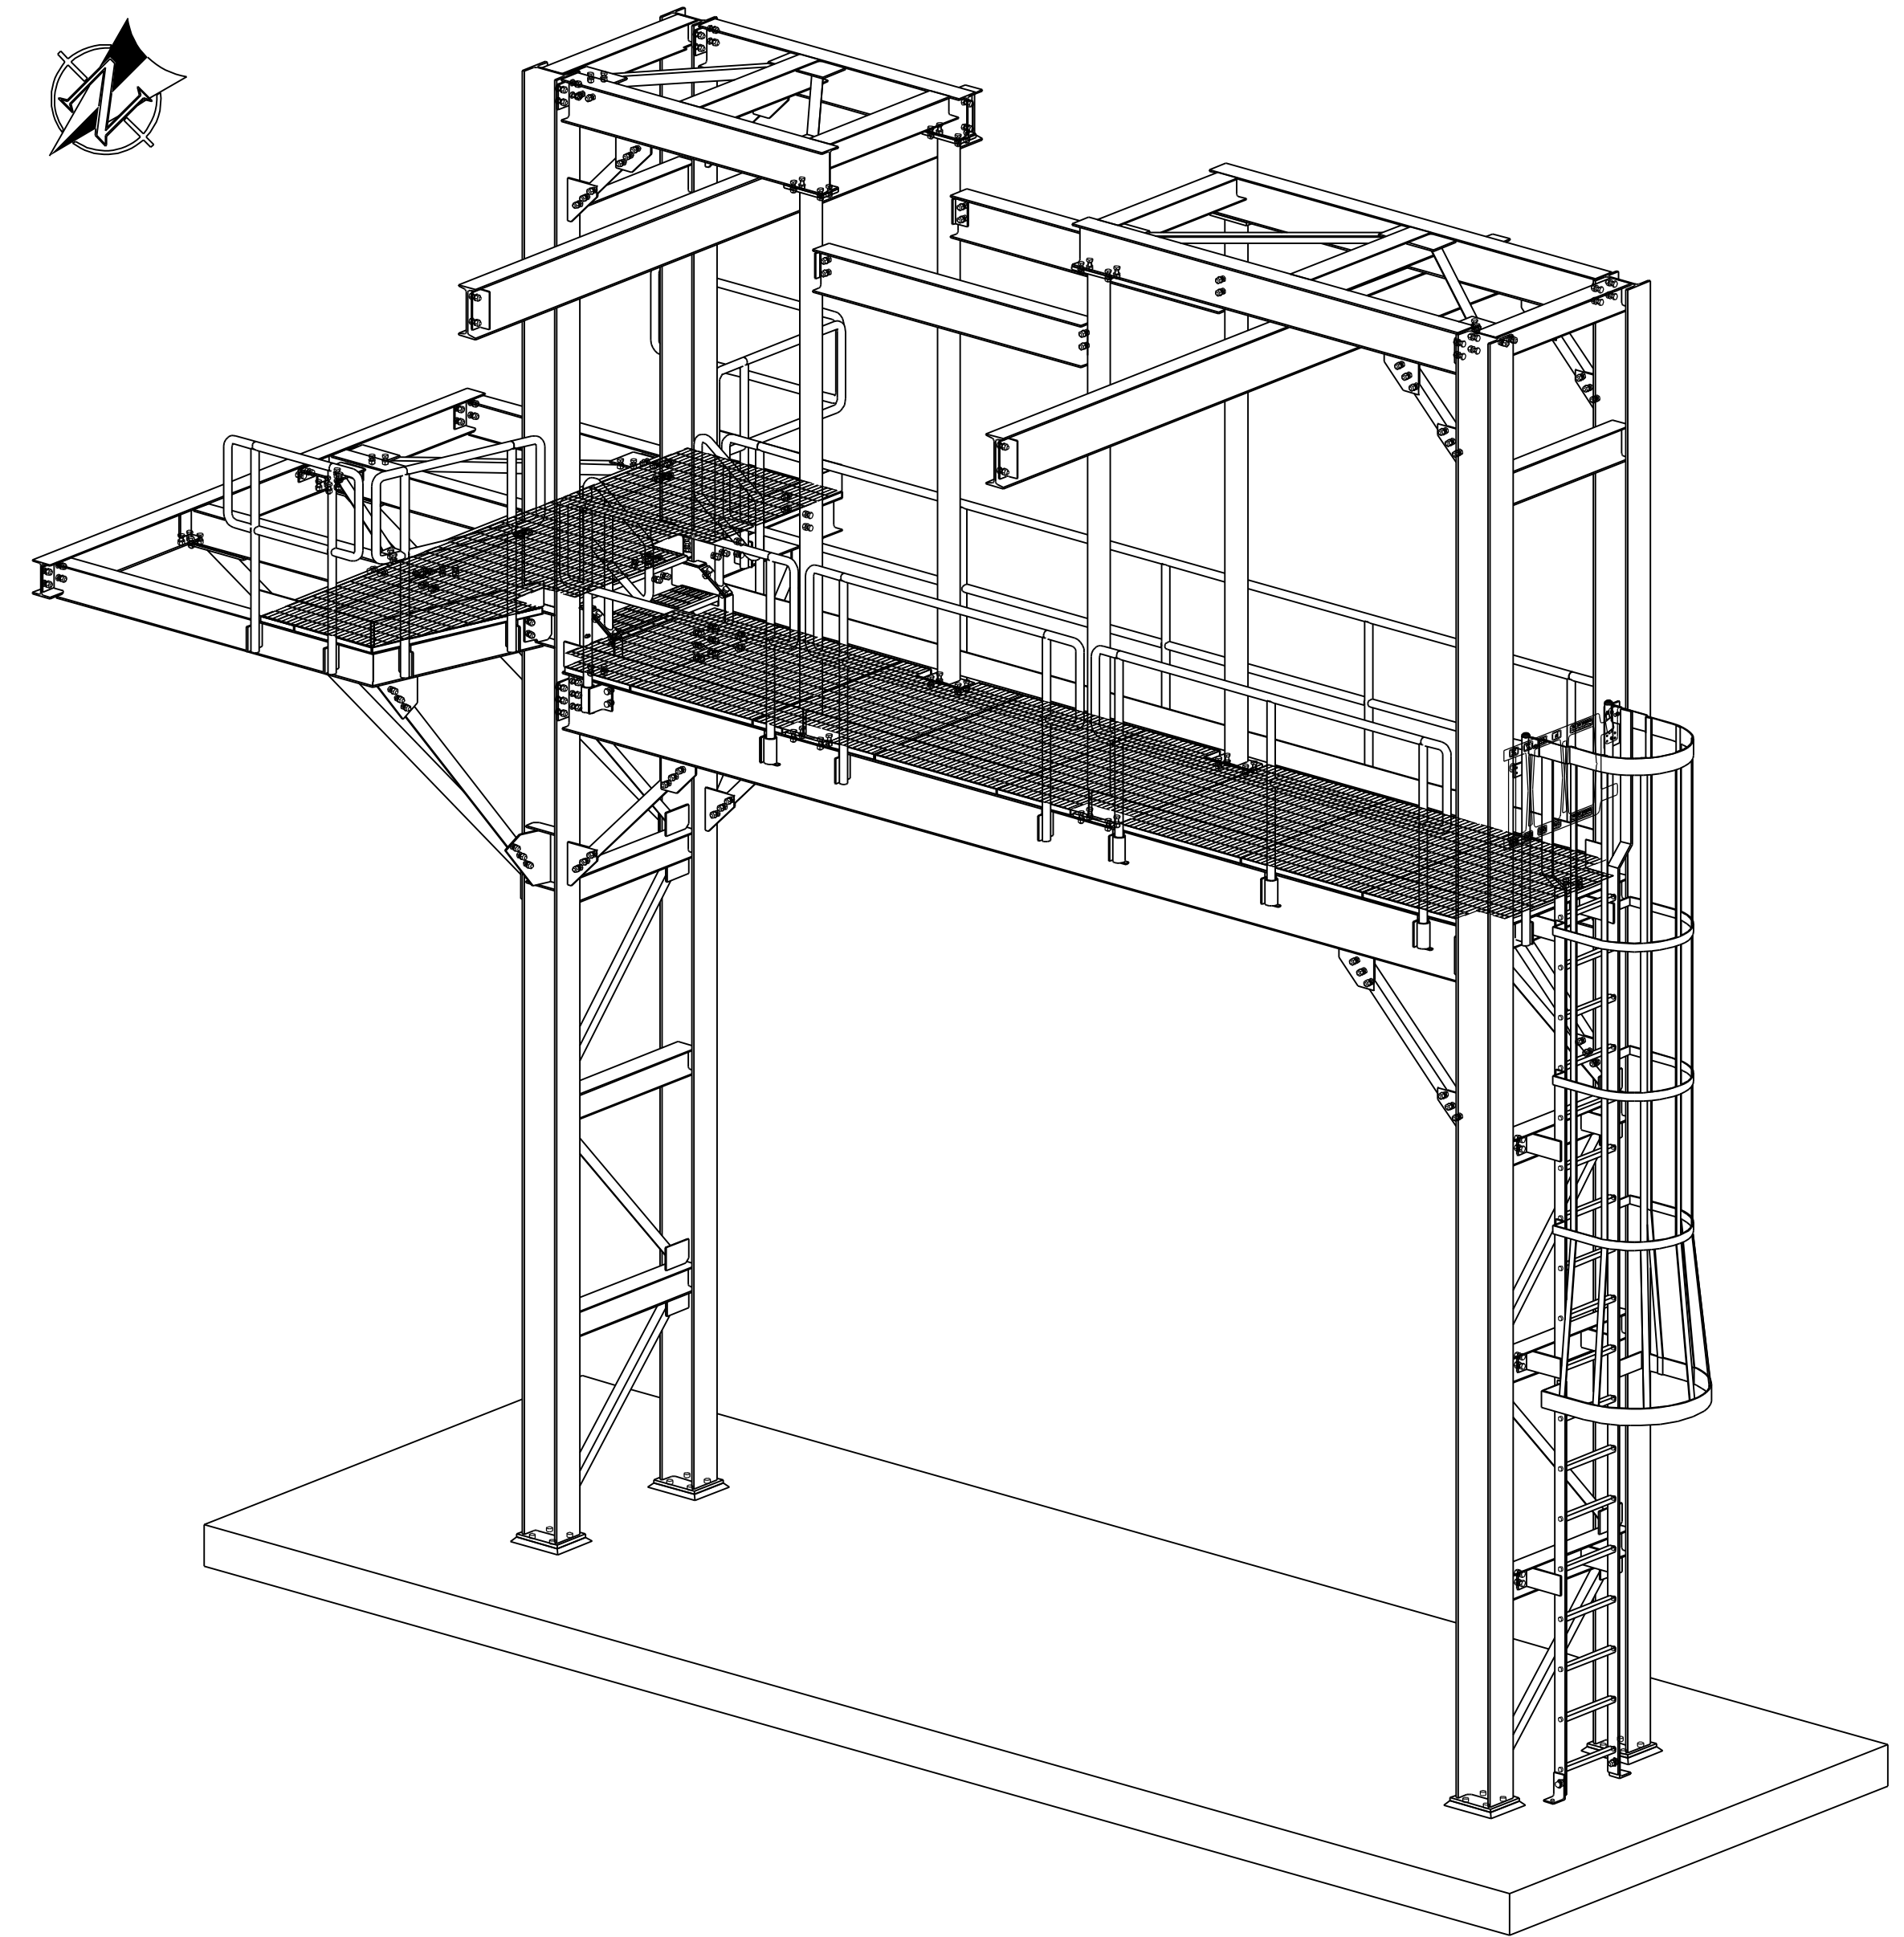

3D VIEW LOOKING SOUTHEAST

0	ISSUED FOR CONSTRUCTION	09/24/2018
REV	DESCRIPTION	DATE
DESCRIPTION	3D VIEWS ON PAINT STORAGE TANK CONTAINMENT ACCESS	
PROJECT NAME		
DRAWN BY	PC	DATE
CHECKED BY	DATE	JOB No.
REF:		DRG No.